


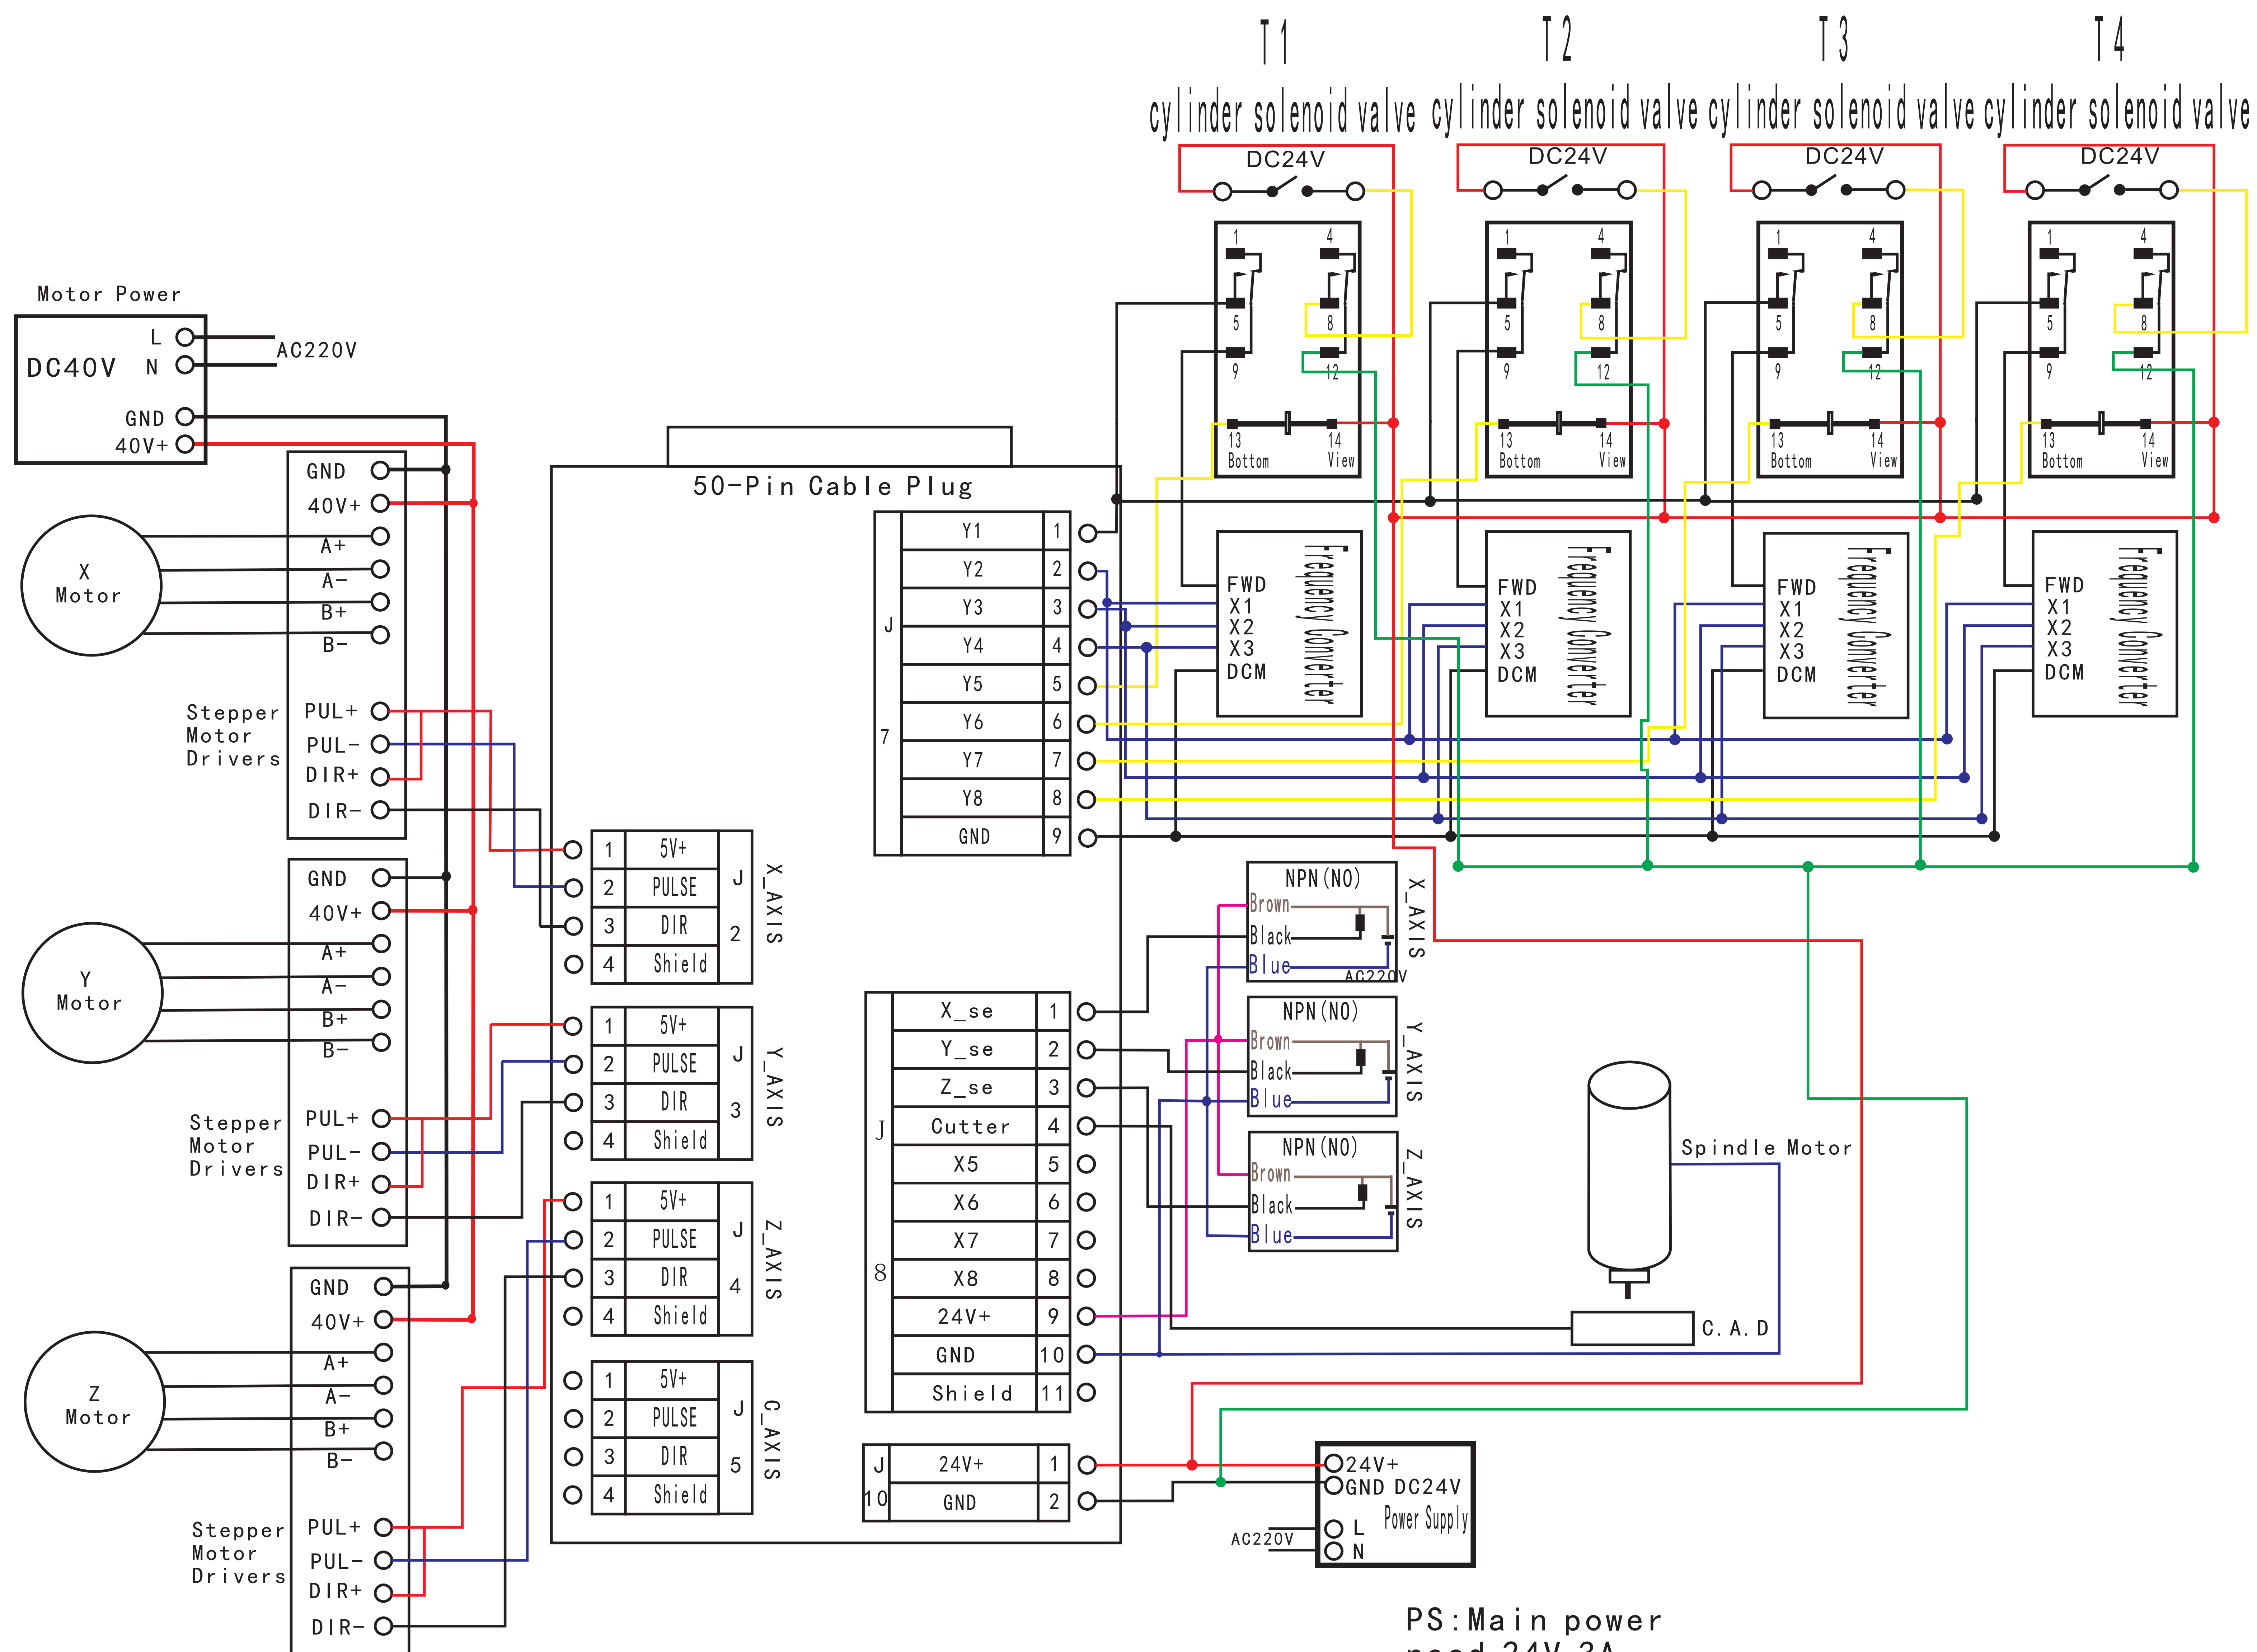

Note: All signal lines must use shield cable

PS: Main power need 24V 3A